



CORTE DE FACHADA CF_01

Esc: 1:10

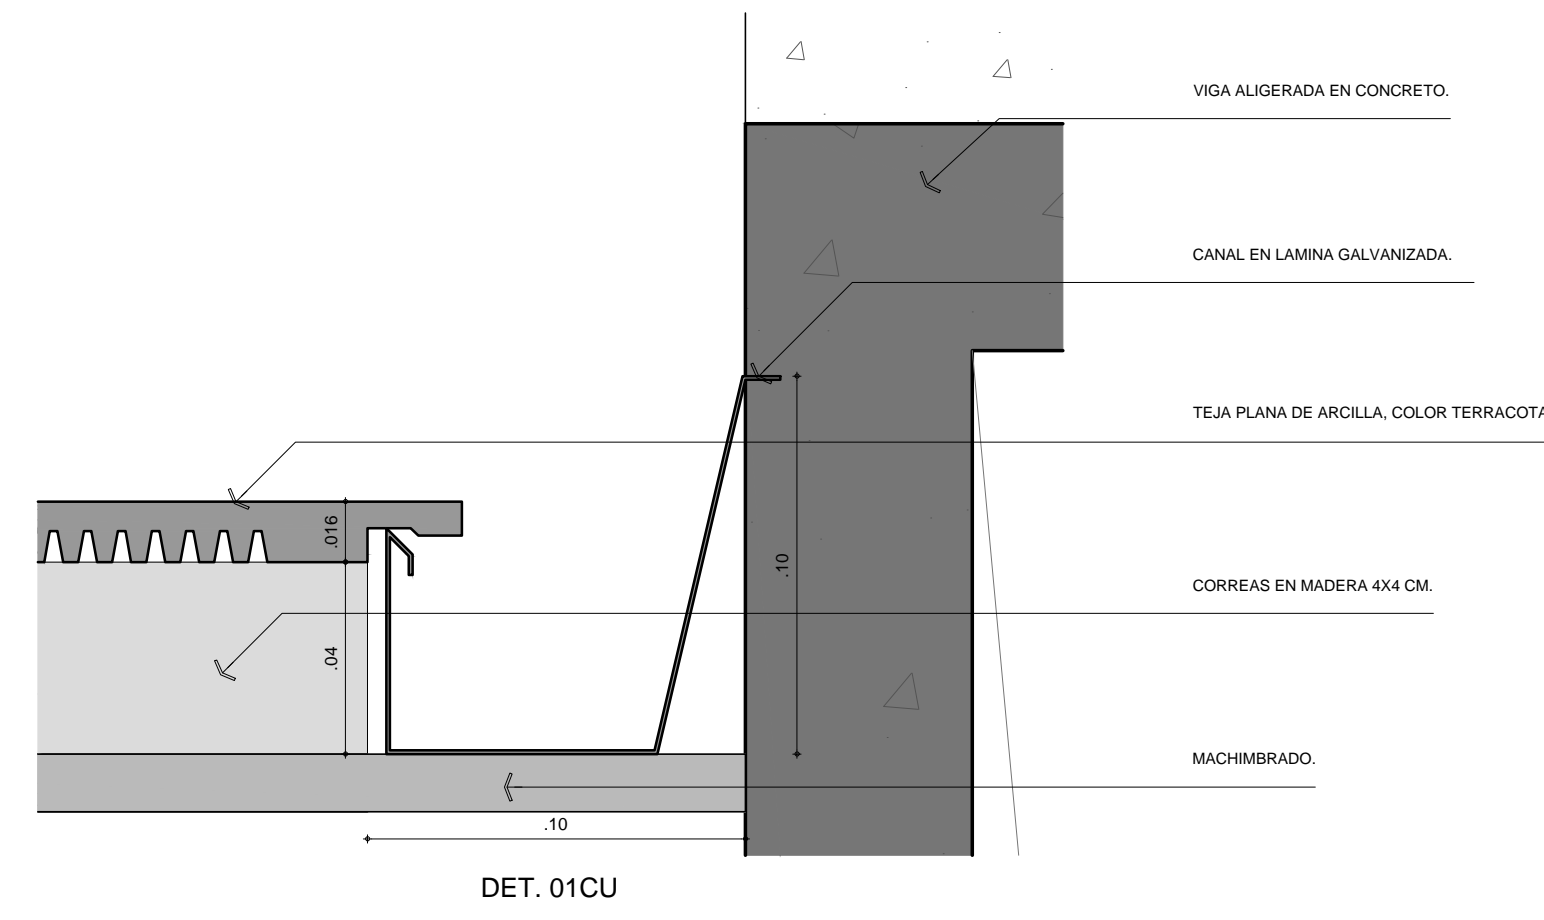

DET. 01CU

Esc: 1:2

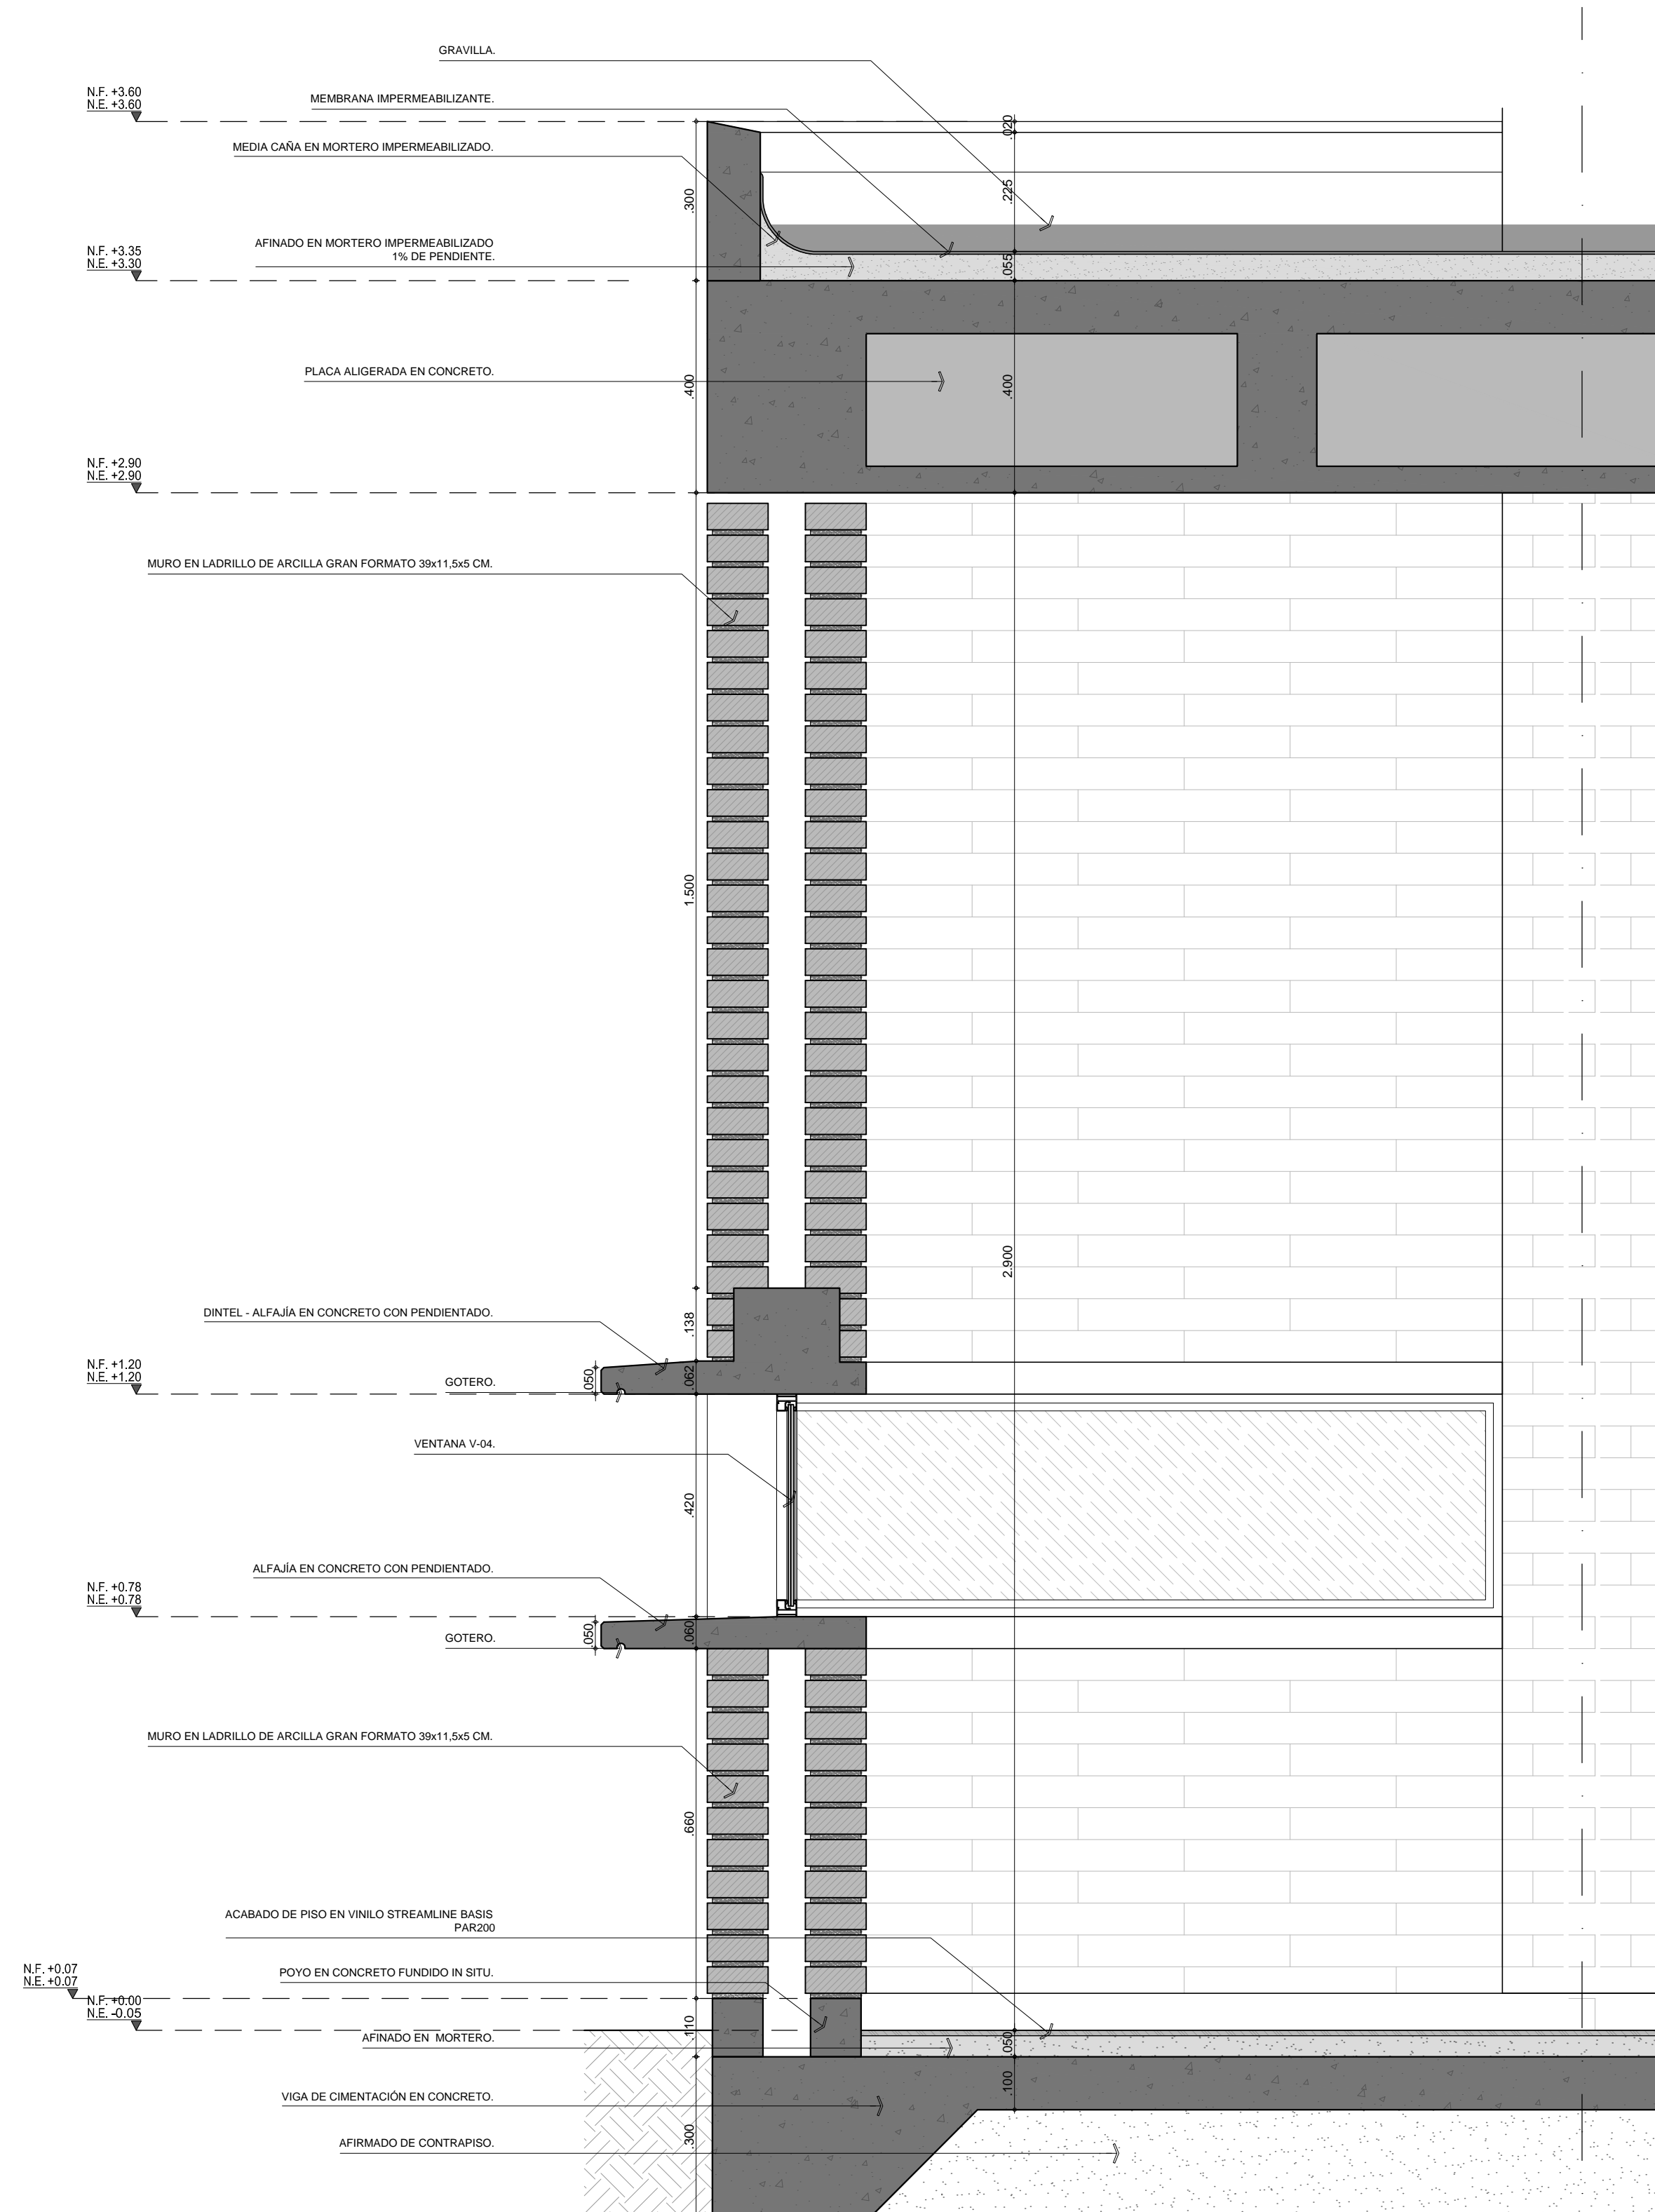

CORTE DE FACHADA CF_02

Esc: 1:10