




Hemiciclo-B- Interior -1



Hemiciclo-B-Interior-3-

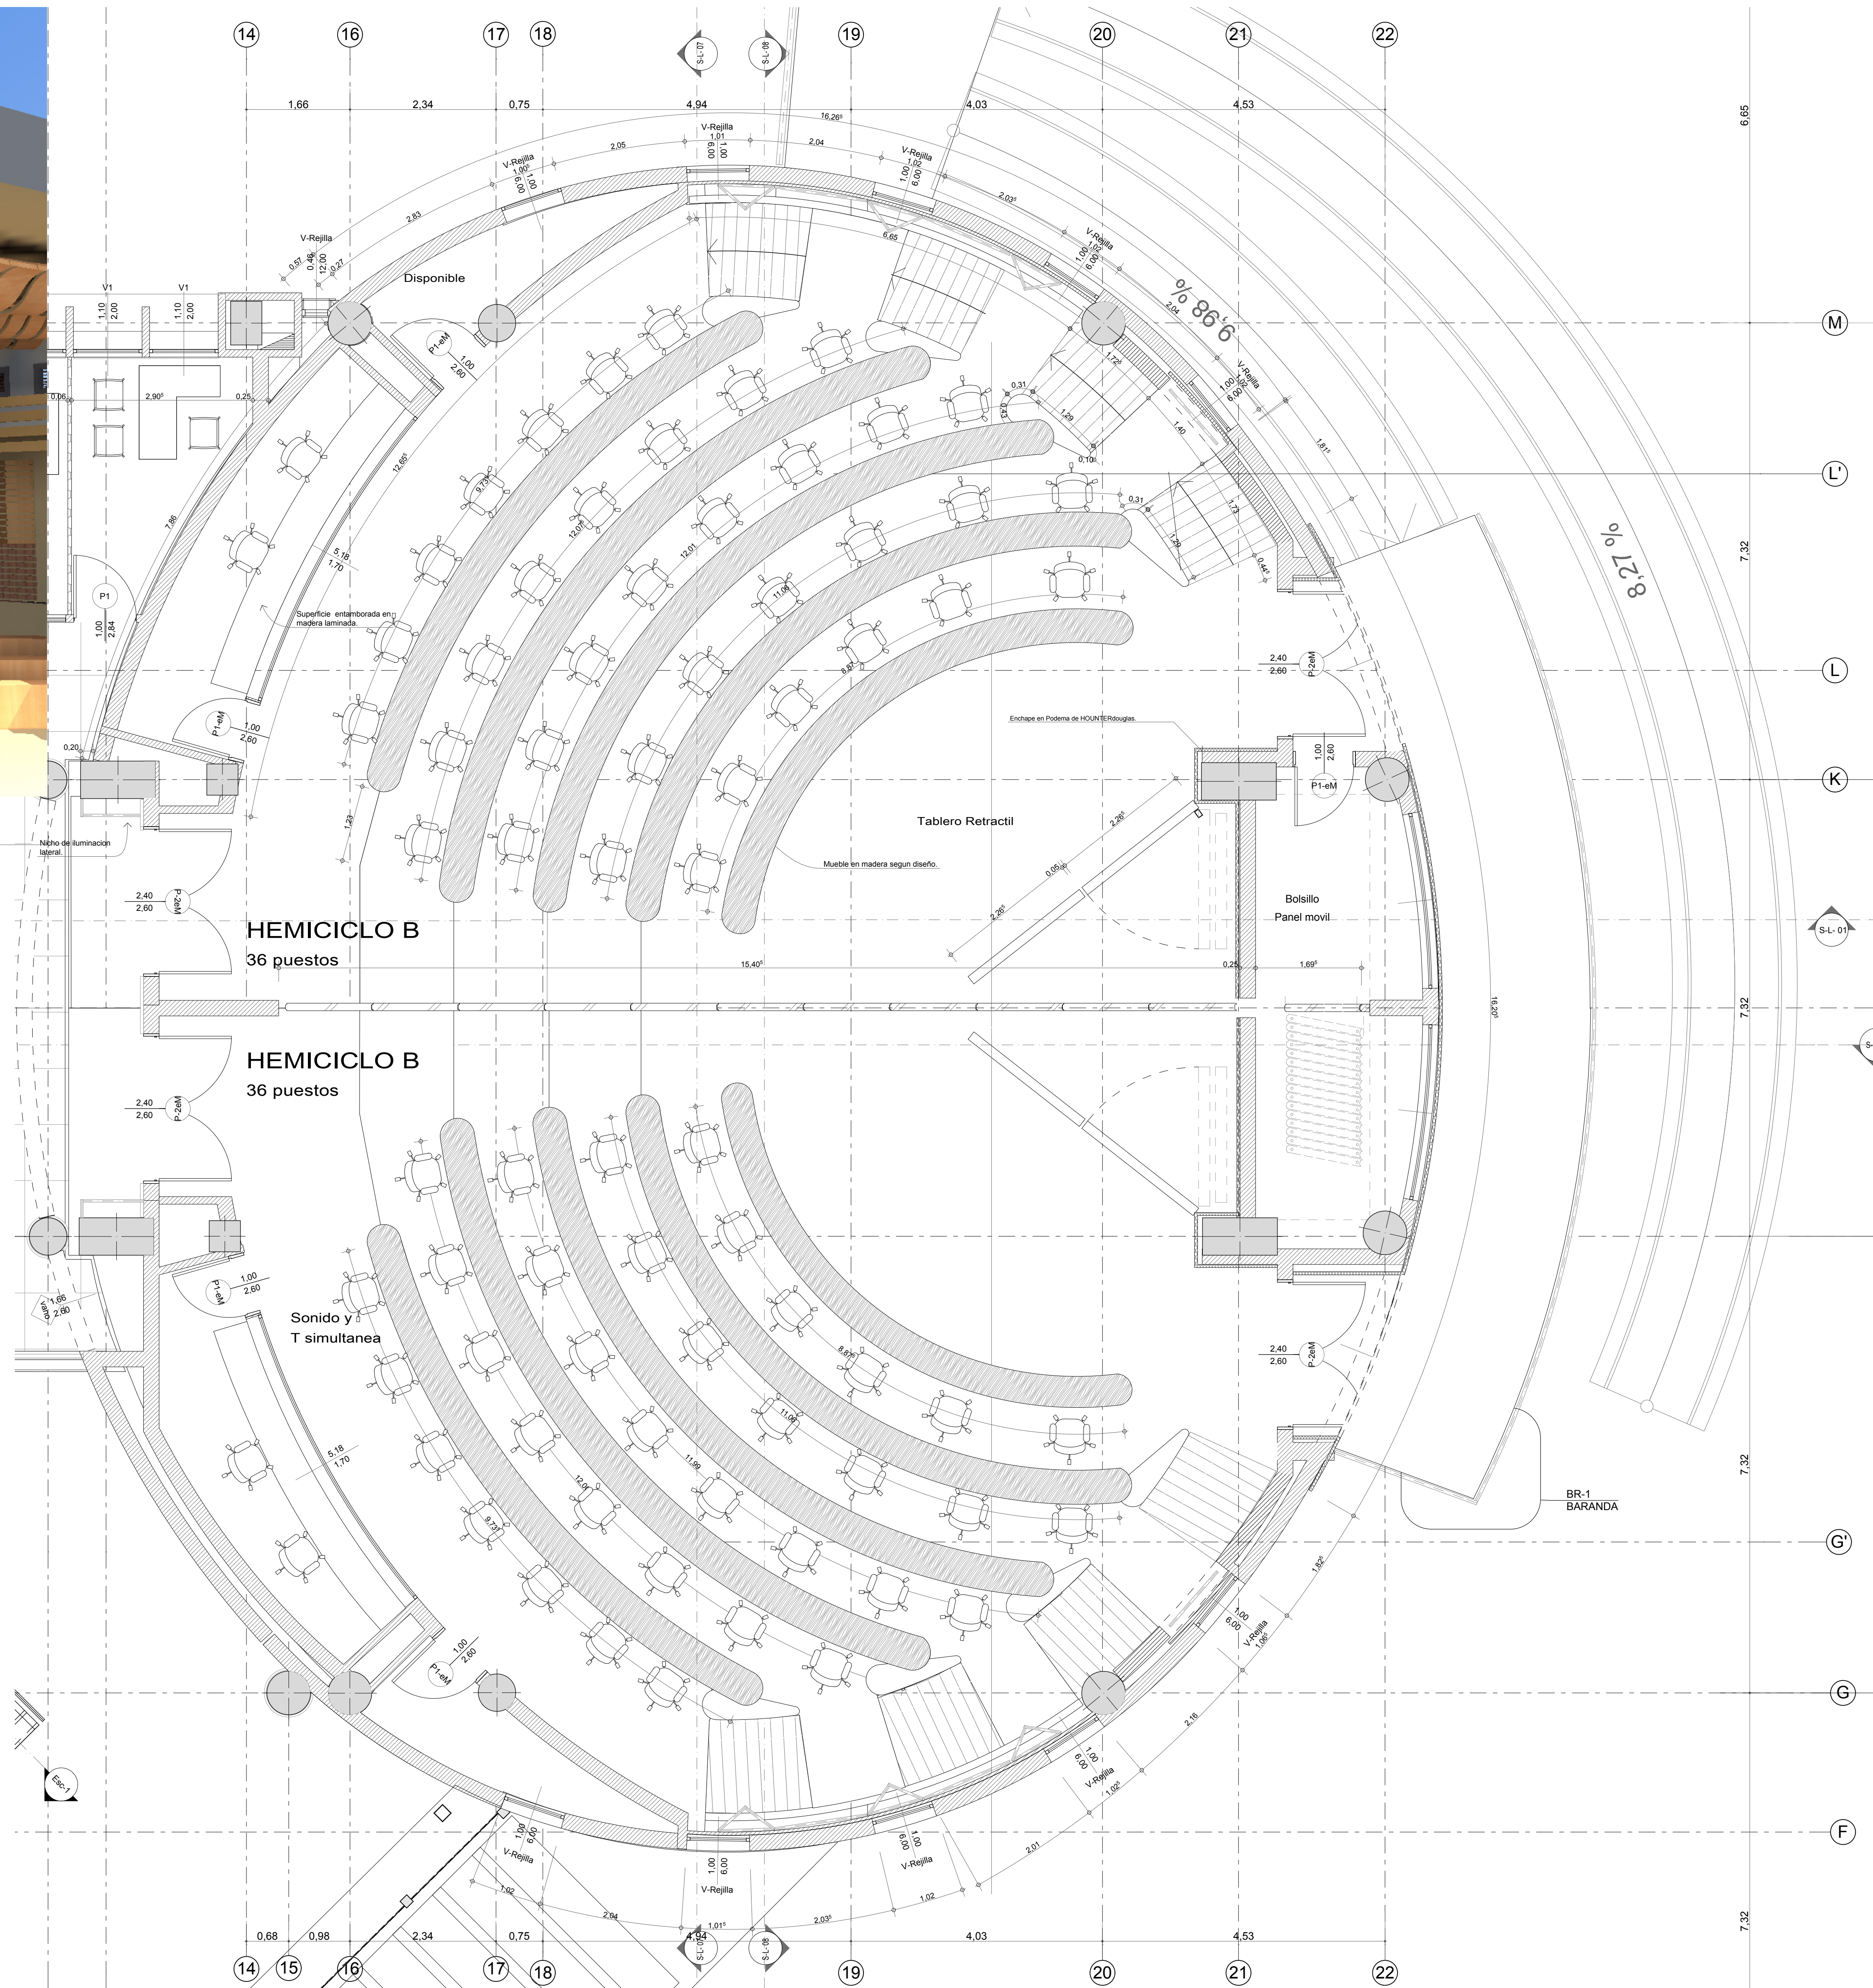

1.

Piso 2

1:50